


Custom 24X36 2– Story Home 3-4BR/2-1/2BA



Southern Structures, Inc.
334 Cypress Road Ocala, FL 34472-3102
Ph: (352) 680-1911 Fx: (352) 680-1903 www.SouthernStructuresInc.com

36'-0"

24'-0"

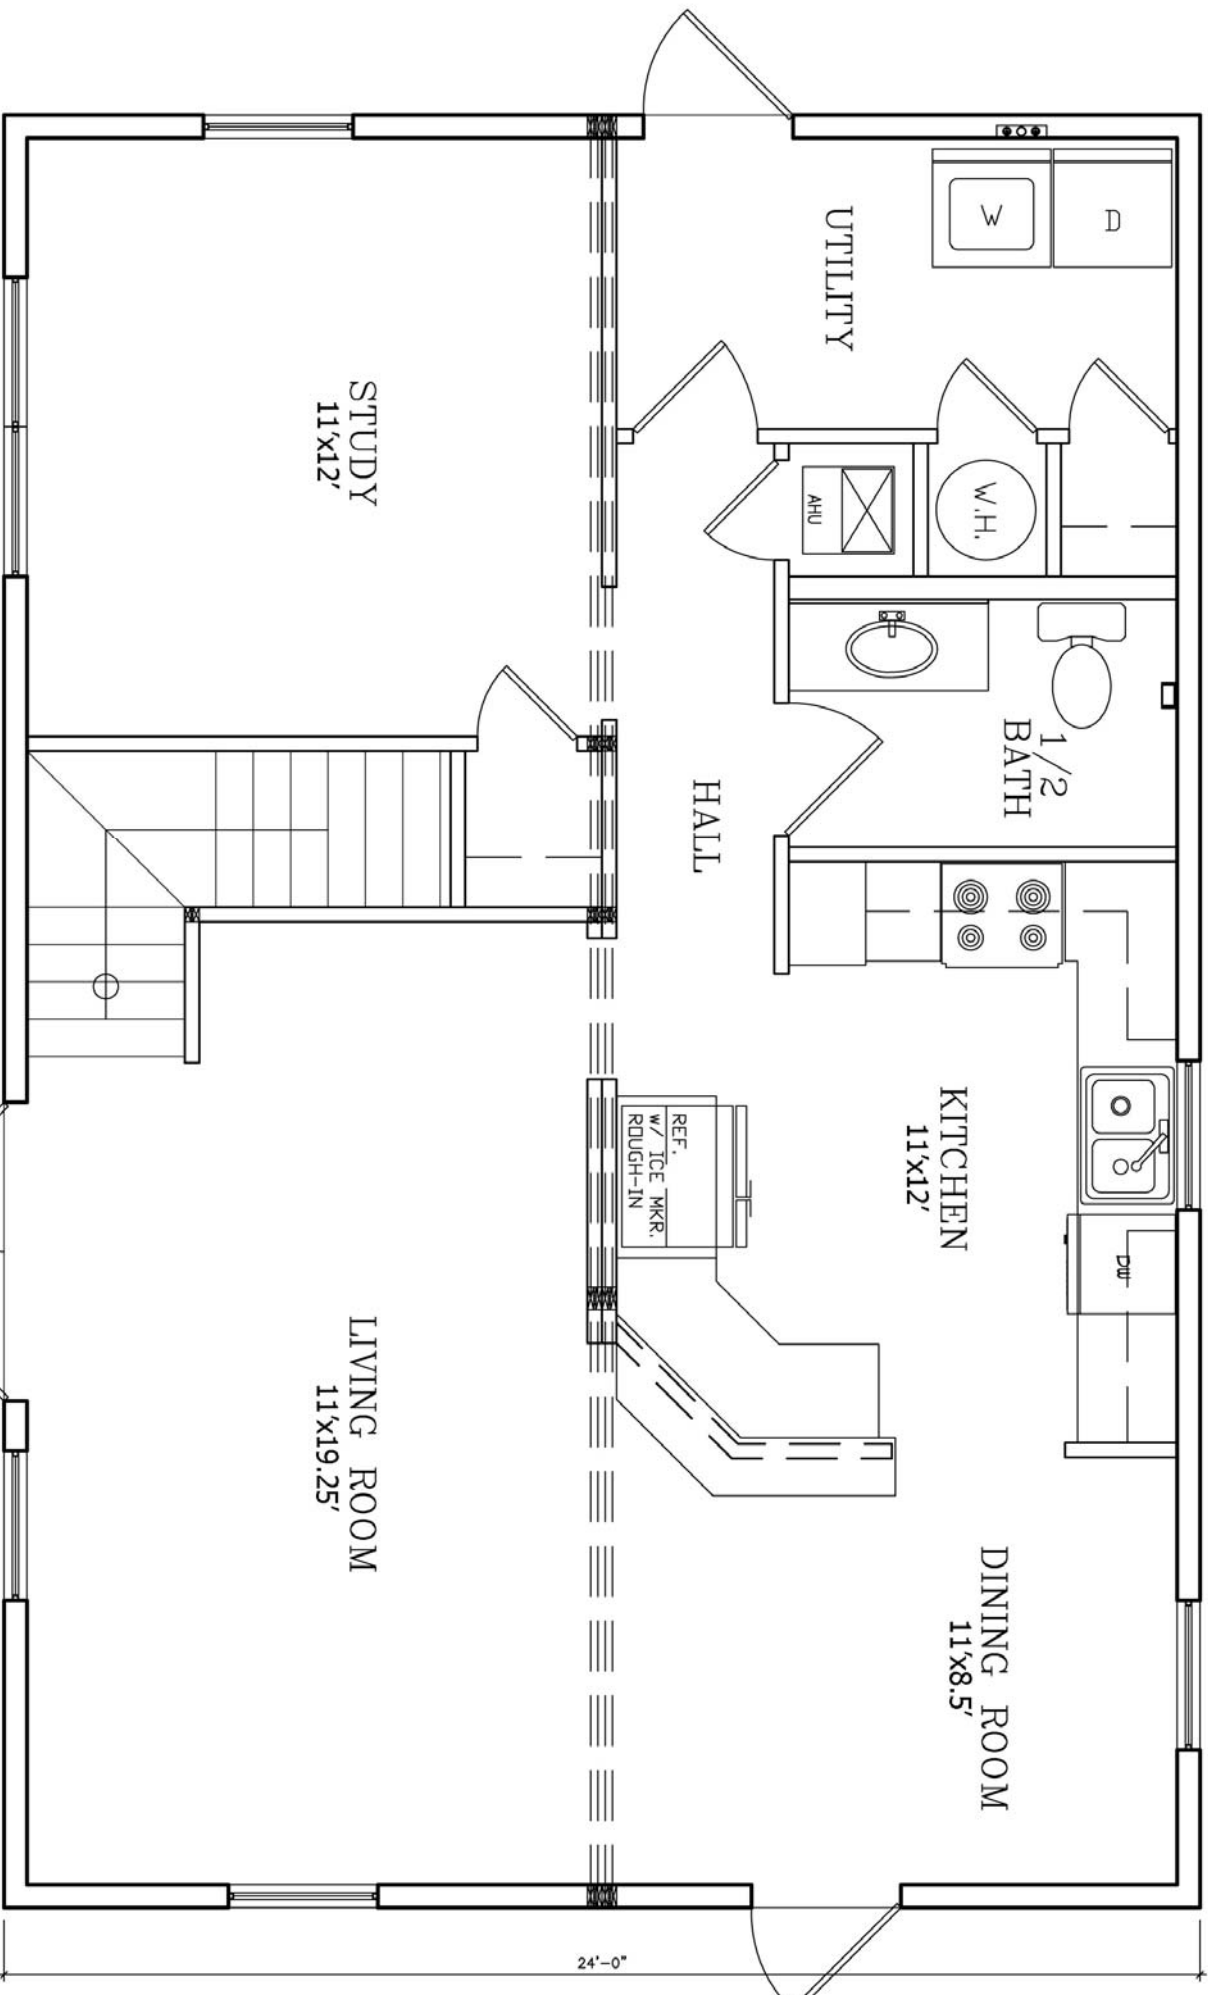


FIRST FLOOR PLAN
N.T.S.

SOUTHERN STRUCTURES INC.

334 CYPRESS ROAD
DCA LA, FLORIDA 34472
Phone 352 680-1911
Fax 352 680-1903

CUSTOM 36' X 24'

PLAN #	
FOR	
DRAWN BY	
DATE	4/25/08

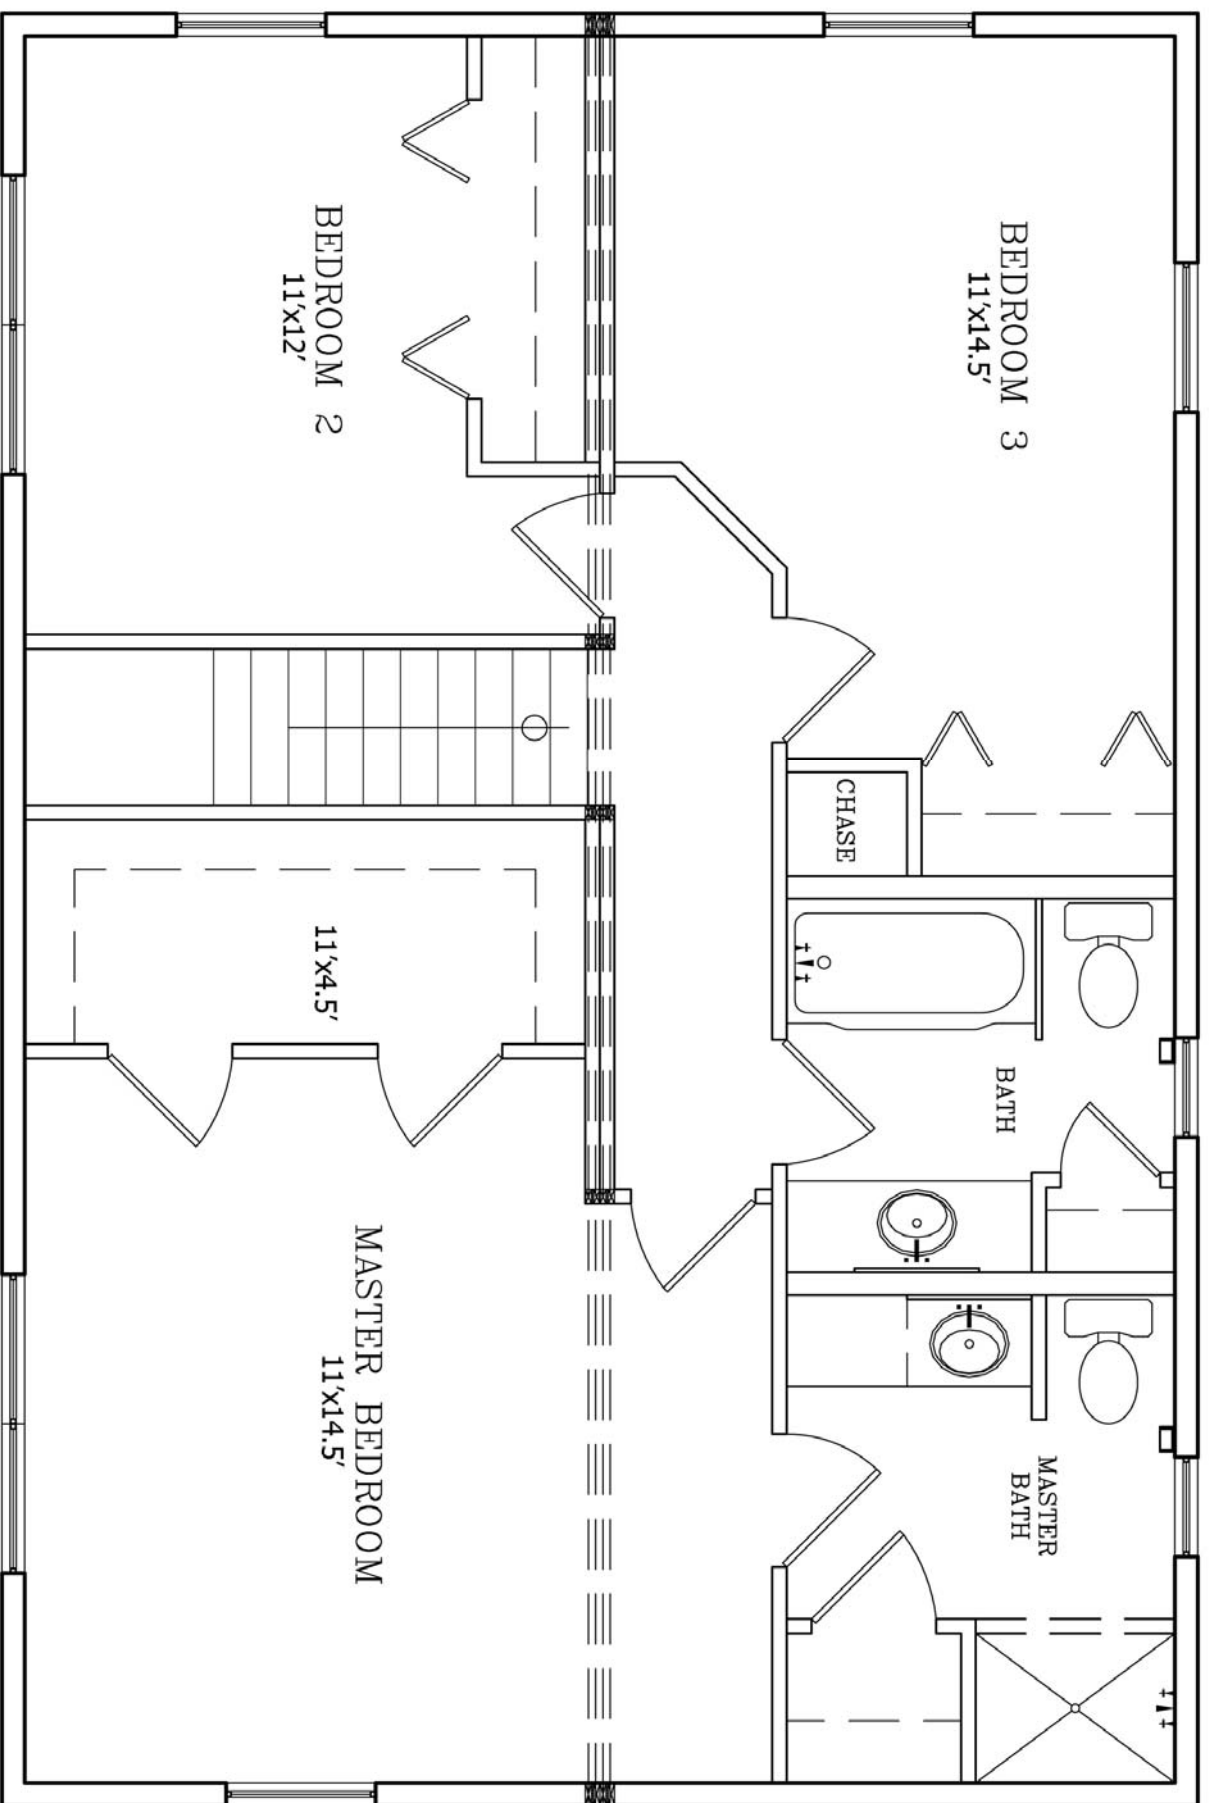

SECOND FLOOR PLAN
N.T.S.

SOUTHERN STRUCTURES INC.

334 CYPRESS ROAD Phone 352 680-1911
DCA LA, FLORIDA 34472 Fax 352 680-1903

CUSTOM 36' X 24'

PLAN #	
FOR	
DRAWN BY	
DATE	4/25/08



Southern Structures, Inc.
334 Cypress Road Ocala, FL 34472-3102
Ph: (352) 680-1911 Fx: (352) 680-1903 www.SouthernStructuresInc.com



Southern Structures, Inc.
334 Cypress Road Ocala, FL 34472-3102
Ph: (352) 680-1911 Fx: (352) 680-1903 www.SouthernStructuresInc.com



Southern Structures, Inc.
334 Cypress Road Ocala, FL 34472-3102
Ph: (352) 680-1911 Fx: (352) 680-1903 www.SouthernStructuresInc.com



Southern Structures, Inc.
334 Cypress Road Ocala, FL 34472-3102
Ph: (352) 680-1911 Fx: (352) 680-1903 www.SouthernStructuresInc.com



Southern Structures, Inc.
334 Cypress Road Ocala, FL 34472-3102
Ph: (352) 680-1911 Fx: (352) 680-1903 www.SouthernStructuresInc.com



Southern Structures, Inc.
334 Cypress Road Ocala, FL 34472-3102
Ph: (352) 680-1911 Fx: (352) 680-1903 www.SouthernStructuresInc.com